

MONUMENT RECORD
State of Indiana - County of Monroe

Section: 04


Township: 8 North

Range: 1 East

Corner ID: Sa Cr M-03

Monument Description & Remarks: Found 5/8" capped Rebar at south face of old, broken stone with "E 1/2 M.S.4." engraved on east face. (Broken half of stone set on top of base.) Rebar set by Mike Mundy, R.L.S. due to condition of stone. Suspect dead Black Oak (point E) is original witness tree (see reference below).

References on file in the County Surveyor's Office: Legal Survey Book No. 2, Page 101.

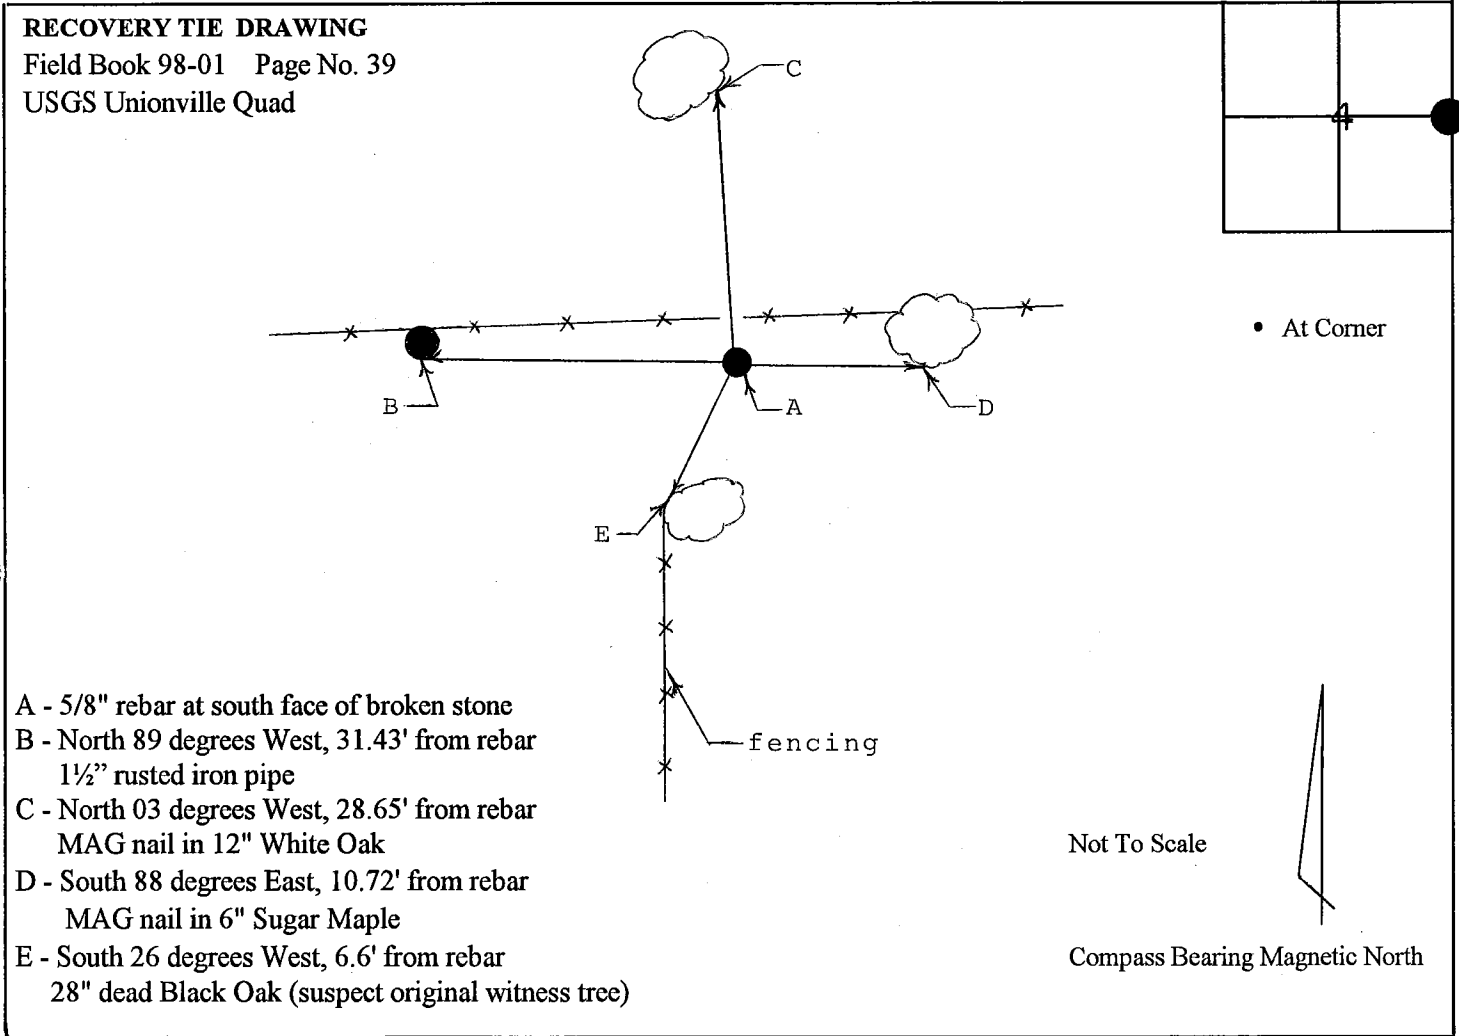

I, Kevin P. Enright, Monroe County Surveyor, hereby certify that this document was prepared under my direction in accordance with the provisions of Section 36-2-12-1 of the Indiana Code; and the above data is given under my hand and seal this 30th day of January, 1998.

Kevin P. Enright

